


2013 ZONING & UTILITY MAP

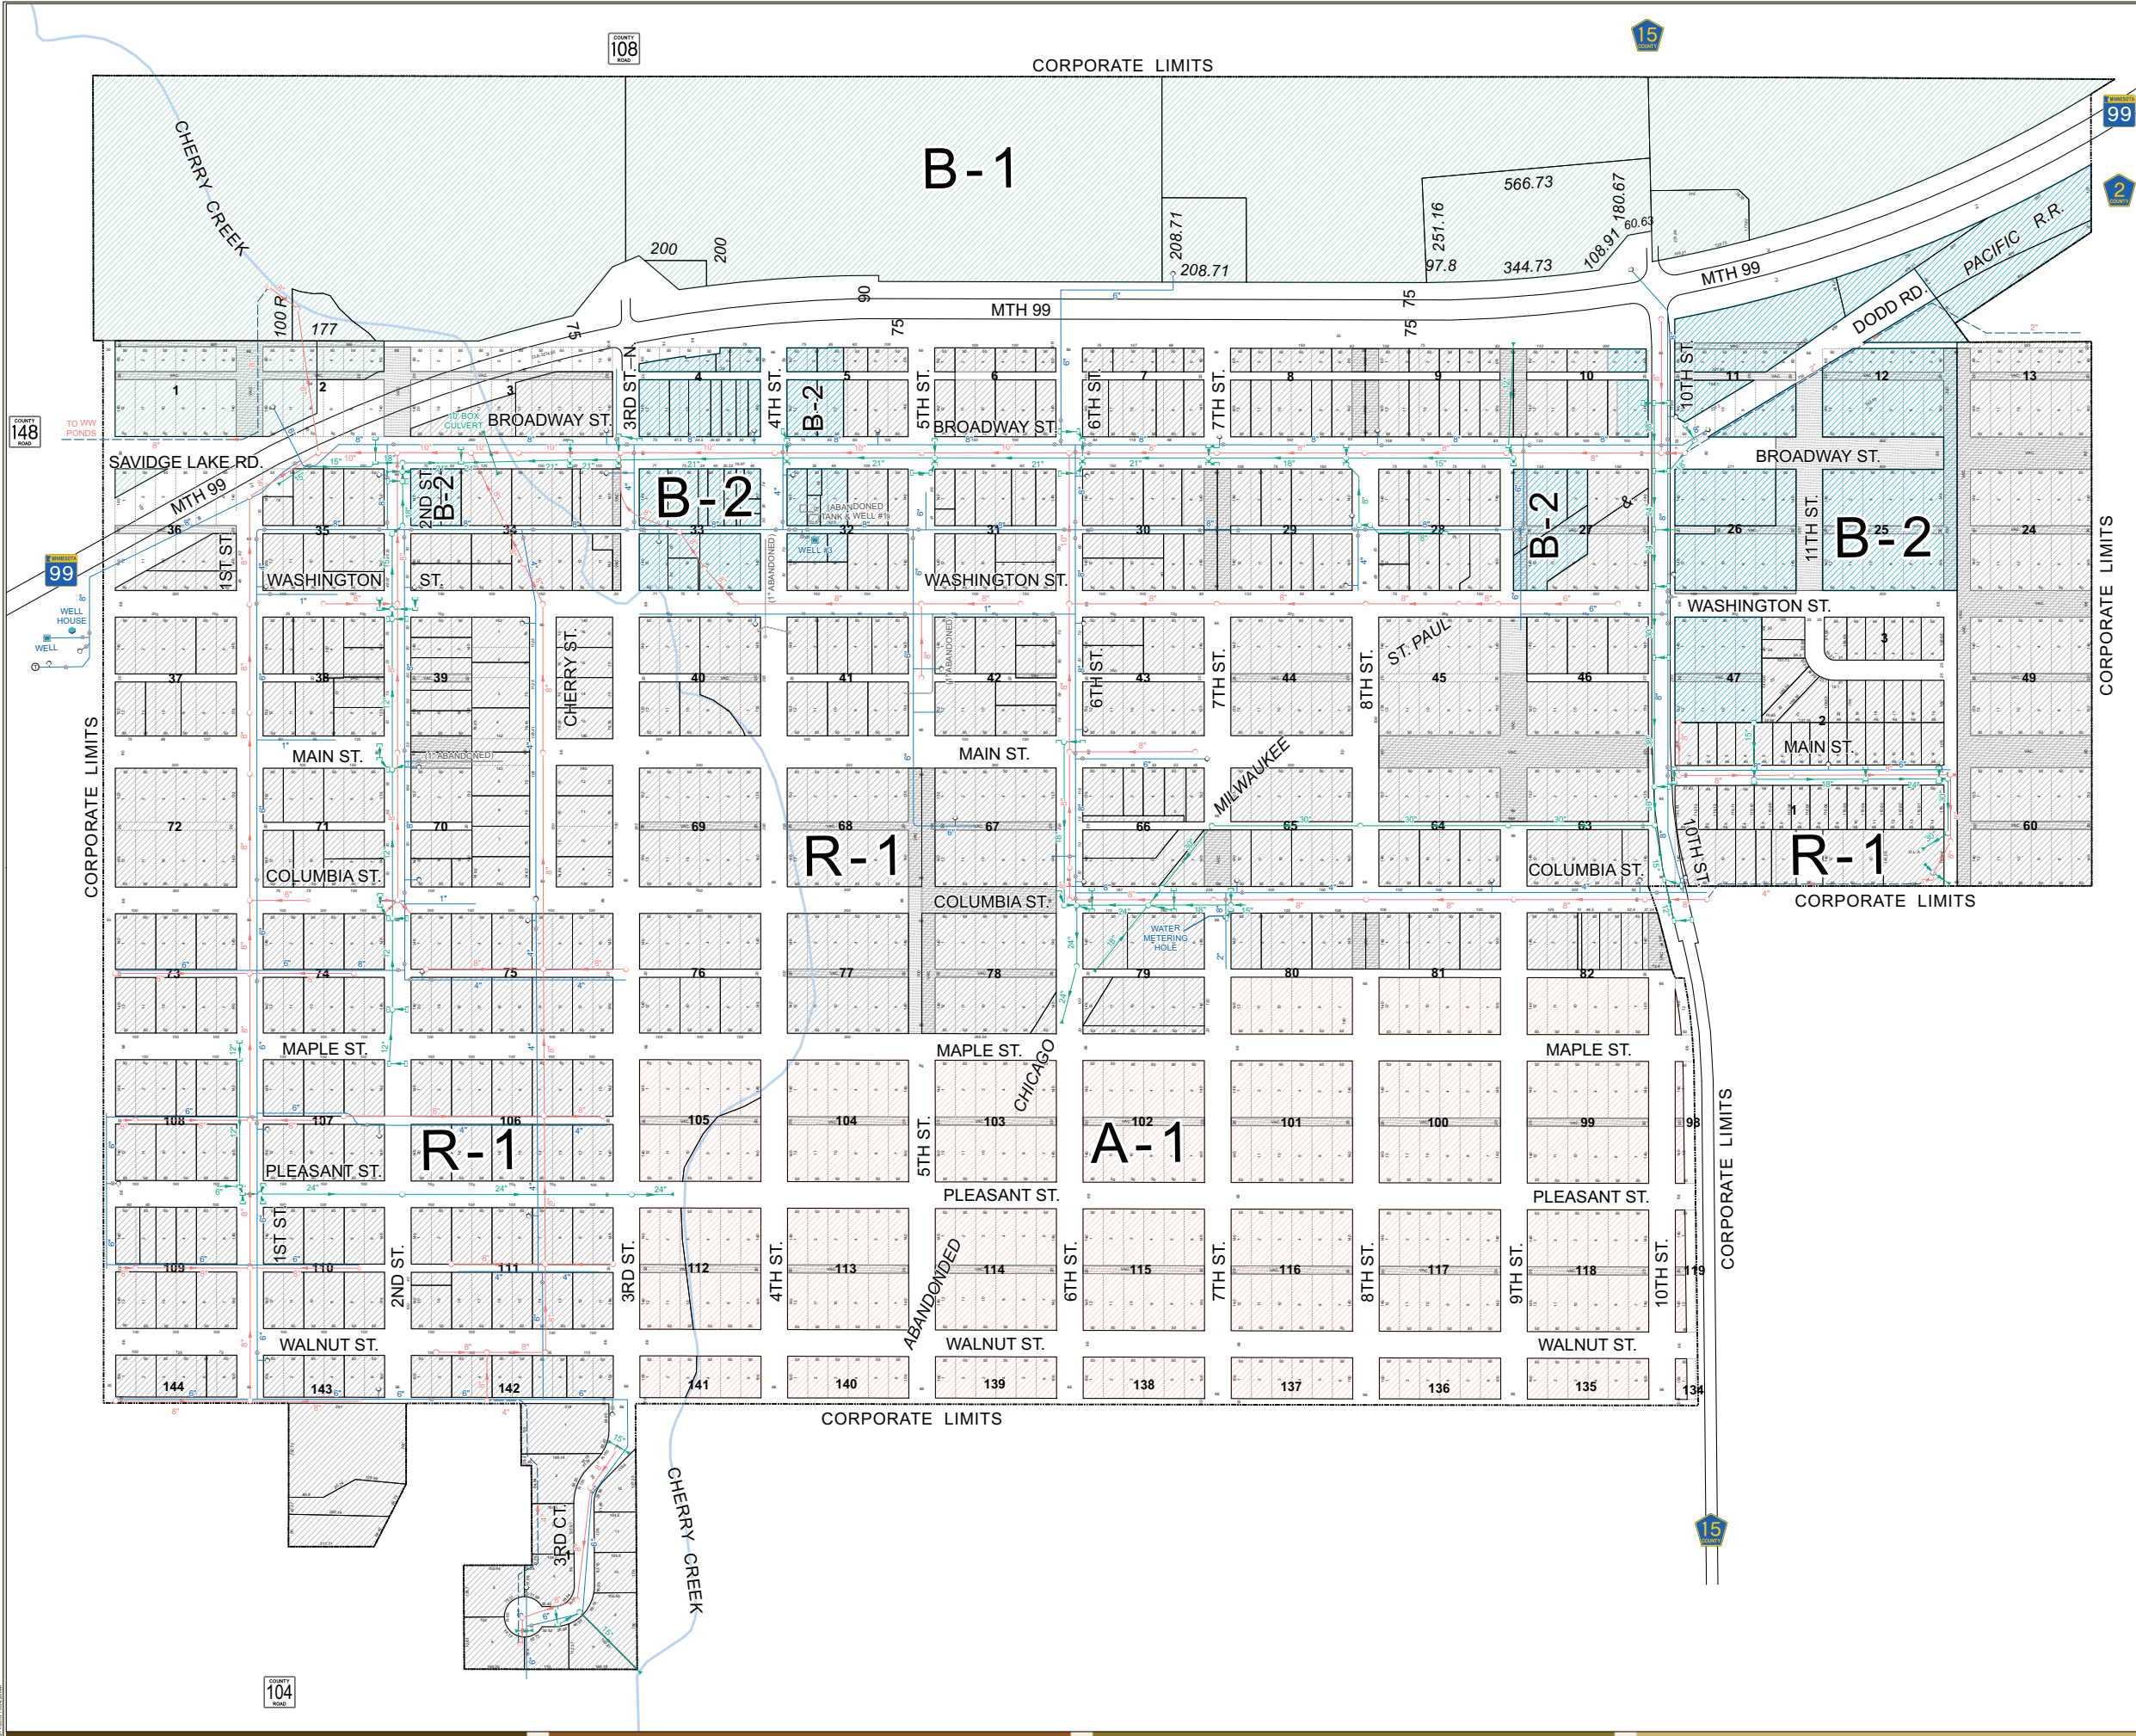

Legend

Sanitary System

- Sanitary Clean Outs
- Sanitary Manholes
- Lift Stations
- Sanitary Pipe
- Forcemain

Storm System

- Catch Basins
- Storm Manholes
- Culverts
- Storm Gravity Pipe
- Storm Tile

Water System

- Valves
- Hydrants
- Manhole
- Well
- Building
- Water Tower
- Watermain
- Abandoned Watermain

Zoning

- A-1 Agricultural District
- B-1 Highway Business District
- B-2 General Business District
- R-1 Residential District
- Vacated Areas
- Parcels
- City Limits
- Lot Lines
- Pavement Edge
- Protected Waters - Watercourse

Source: Le Sueur County, MnDNR

